


ED050-E-2405-N4-SR2

| REVISIONS | | | | |
|-----------|-----|-------------|------|----------|
| ZONE | REV | DESCRIPTION | DATE | APPROVED |
| | | | | |

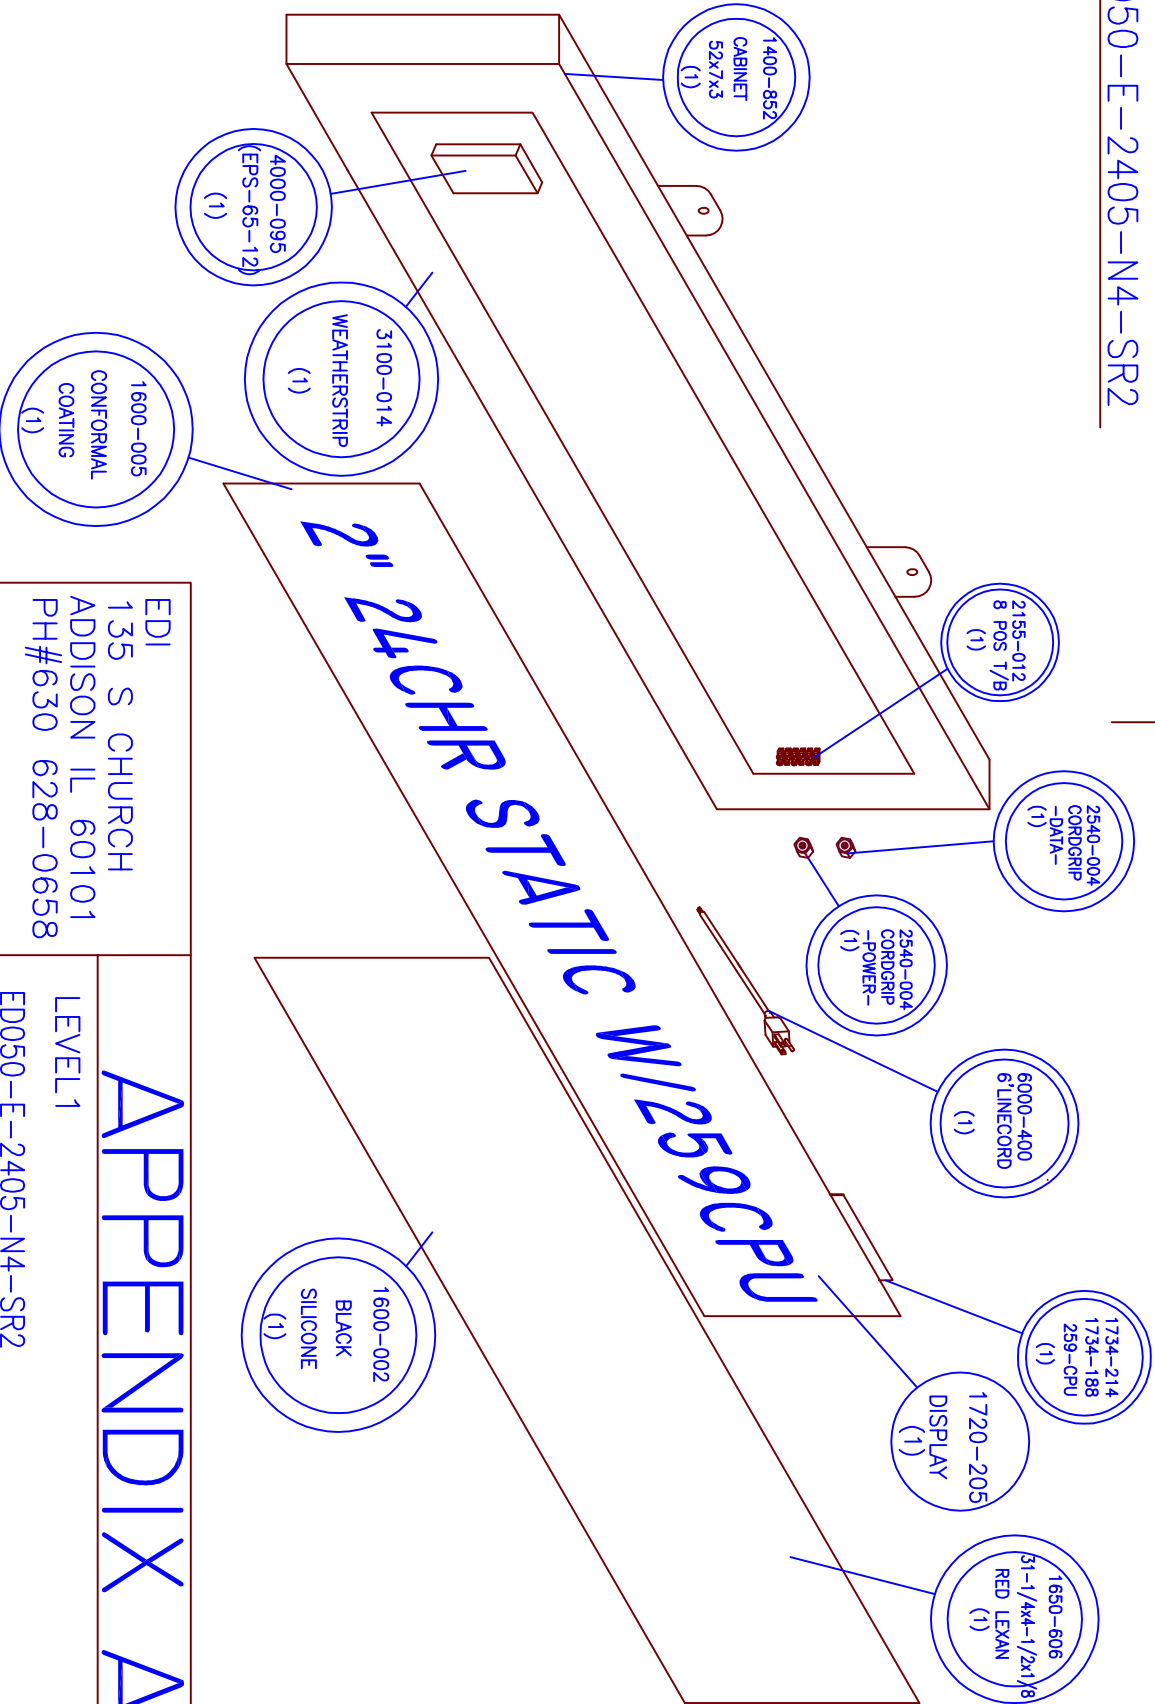

EDI
135 S CHURCH
ADDISON IL 60101
PH#630 628-0658

APPENDIX A

LEVEL 1
ED050-E-2405-N4-SR2

| | | | | |
|--------------|-------|----------|---|-----|
| APPROVED BY: | SIZE | FSCM NO. | DWG NO. | REV |
| M. Bushi | A | | R:\M\MESSAGE-SIGN\ED050-E-2405-N4-SR2-with PS | 0 |
| DRAWN BY: | SCALE | SHEET | | |
| M. Bushi | NONE | | | |